


# EXISTING RESIDENTIAL AND COMMERCIAL PARCELS

LAKESIDE PARK EVENTS	
MAI FEST	2000+ VISITORS
CHERRY FEST	800 - 1000 VISITORS
FARM MARKETS	200+ VISITORS PER WEEK (SEASONAL)
POLAR BEAR PLUNGE	500 - 800 PARTICIPANTS + SPECTATORS AND MEDIA

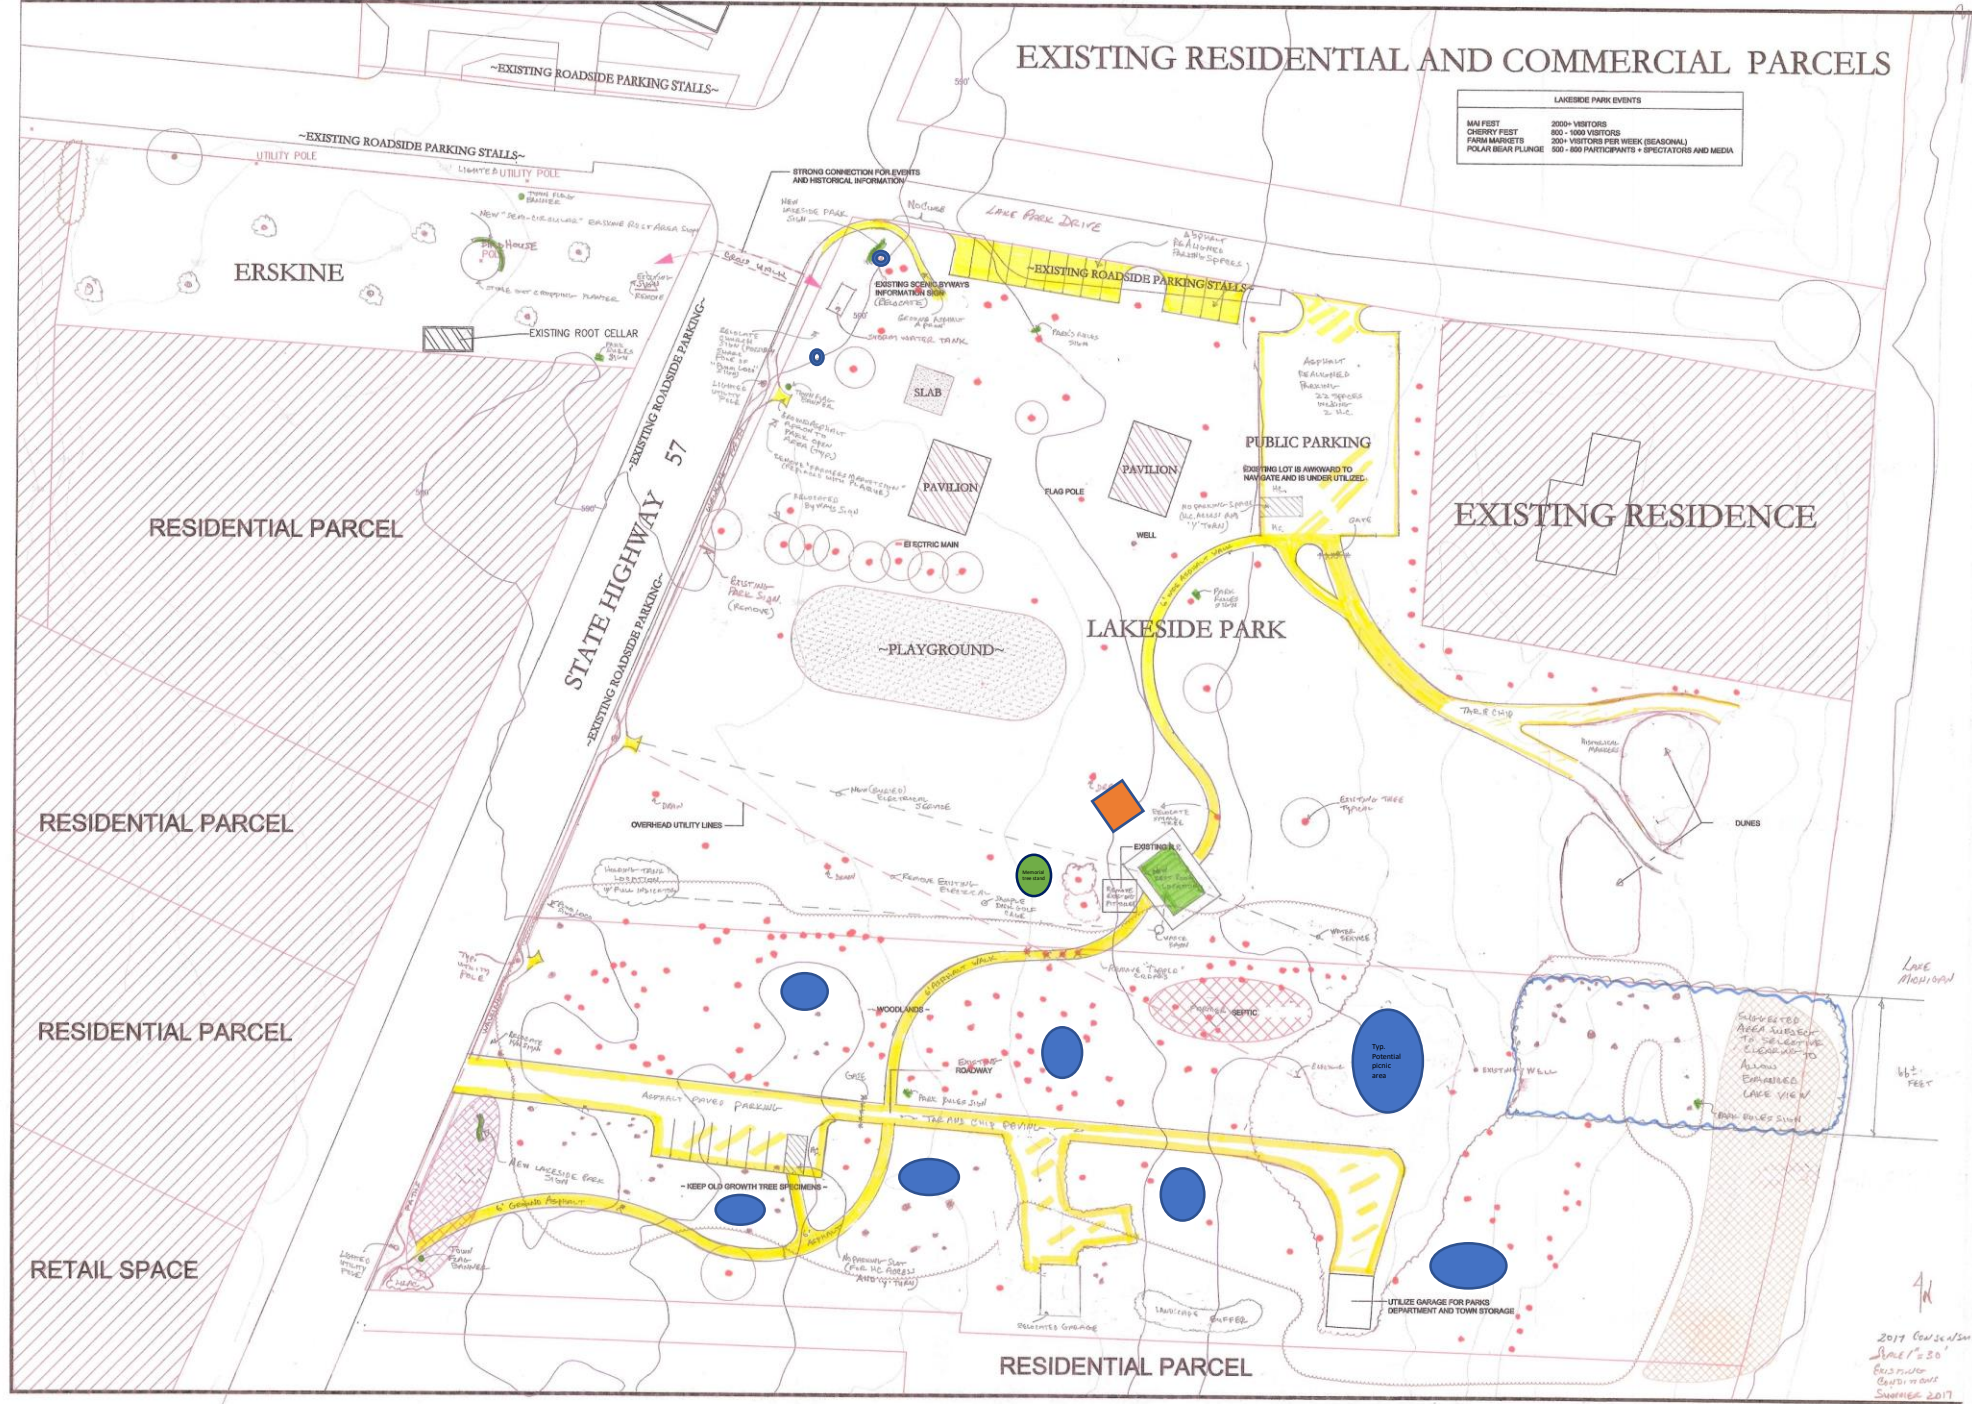

2017 CONSULTING PLAN  
 SCALE 1"=20'  
 0 10 20 30 40 50 FEET  
 4/11